

Proposed extension of 60kph zone

Ennisnag

Ennisnag Bridge

Footpath to front of existing safety barrier

Footpath behind existing safety barrier

Proposed New Footpath




R713

Proposed new 50kph speed limit zone. Existing 60kph zone extended to Ennisnag

Stoneyford

Sports Ground

Sports Ground

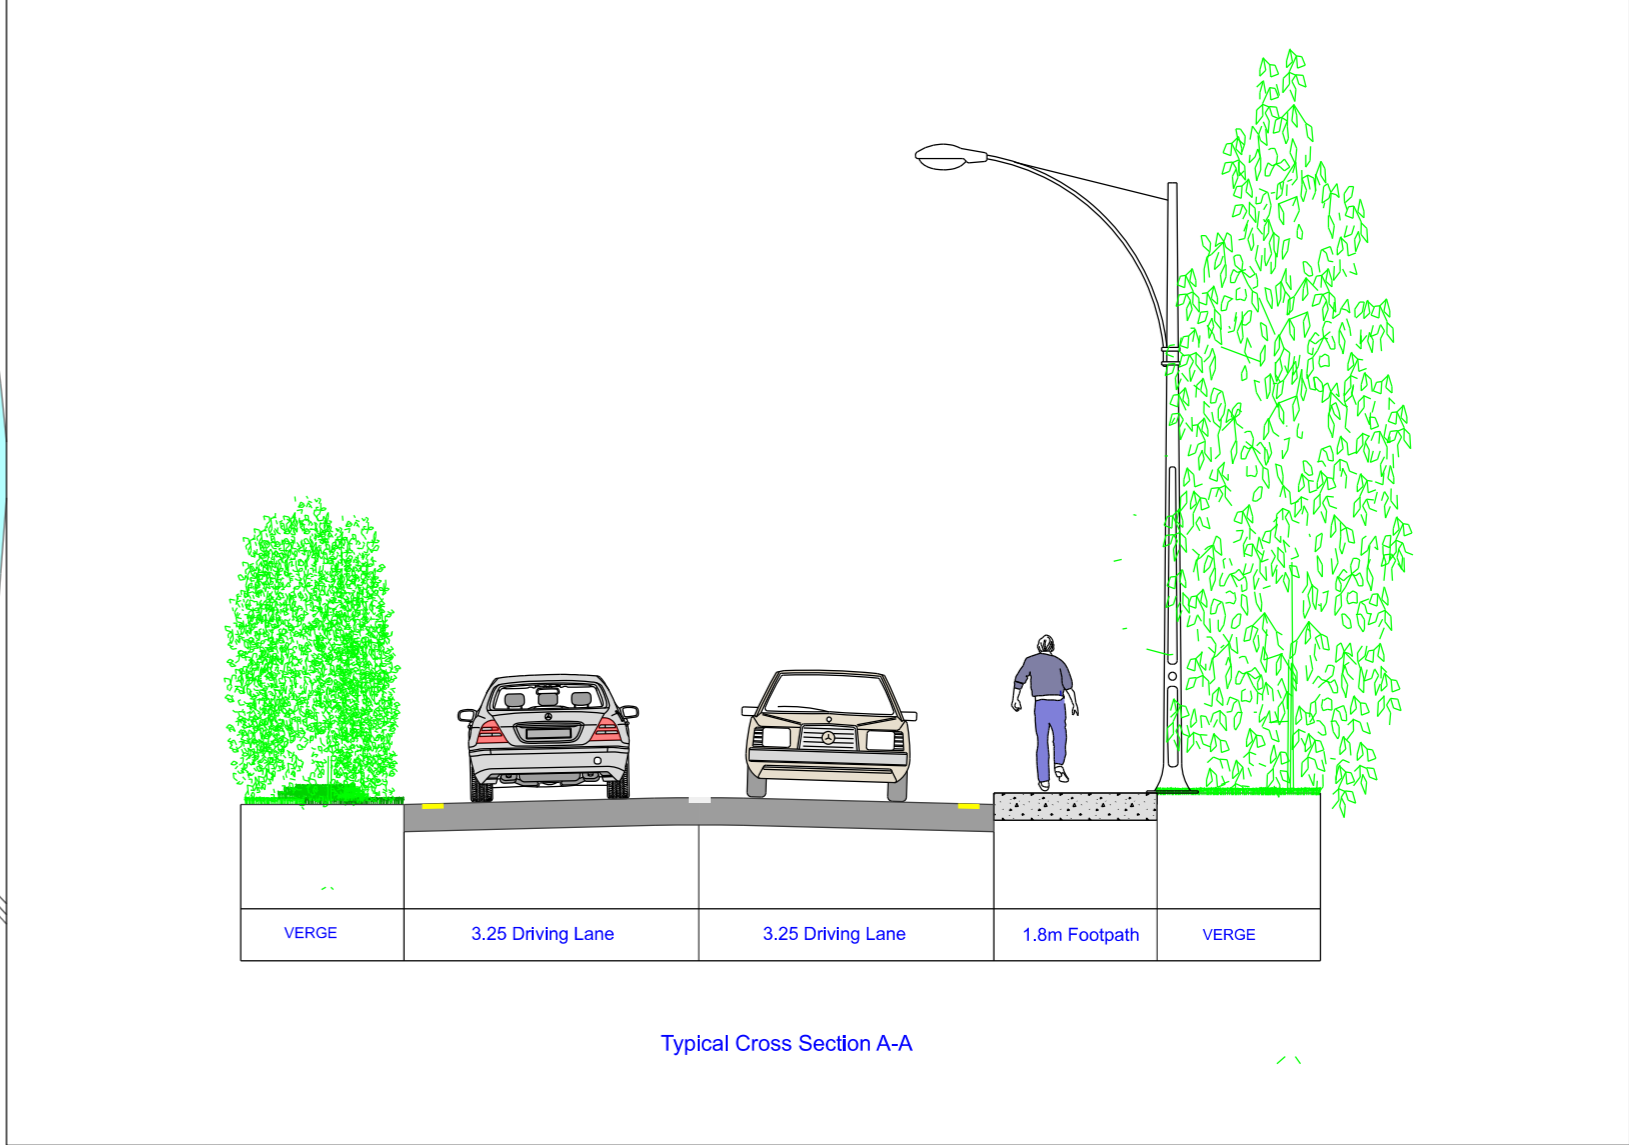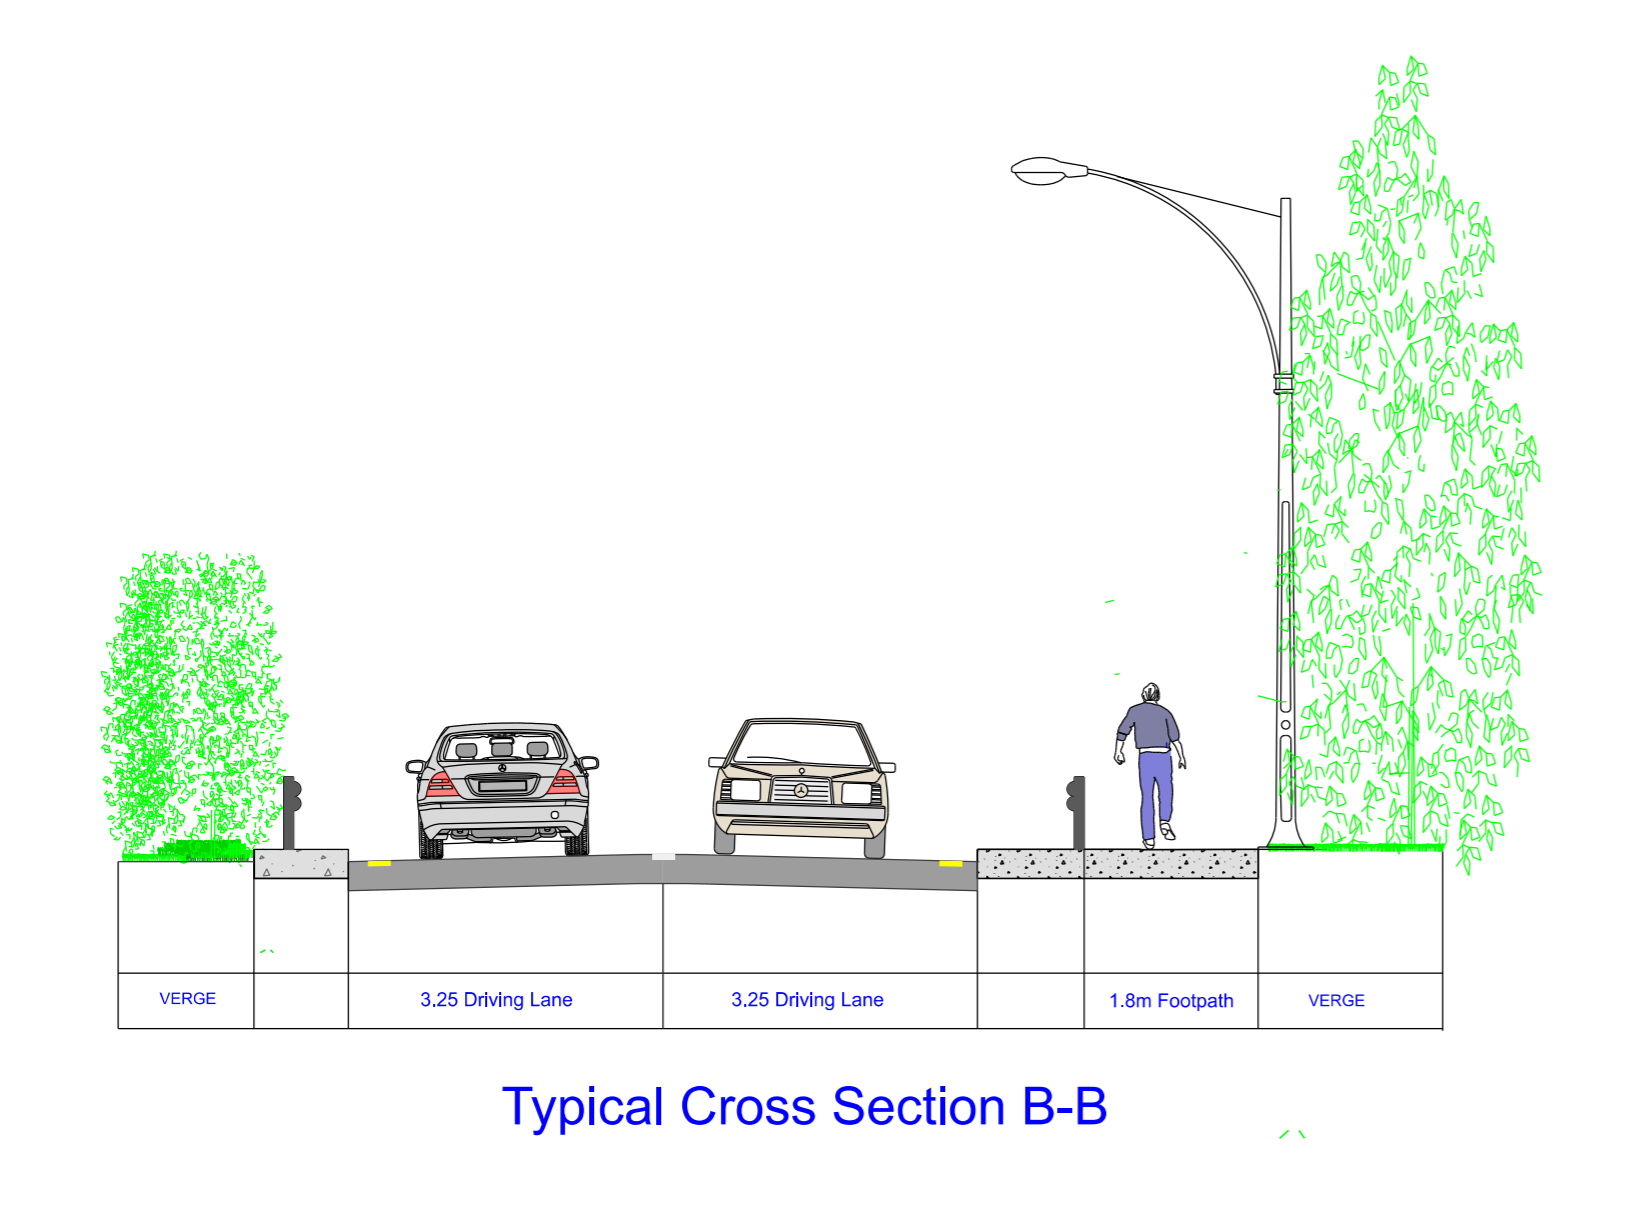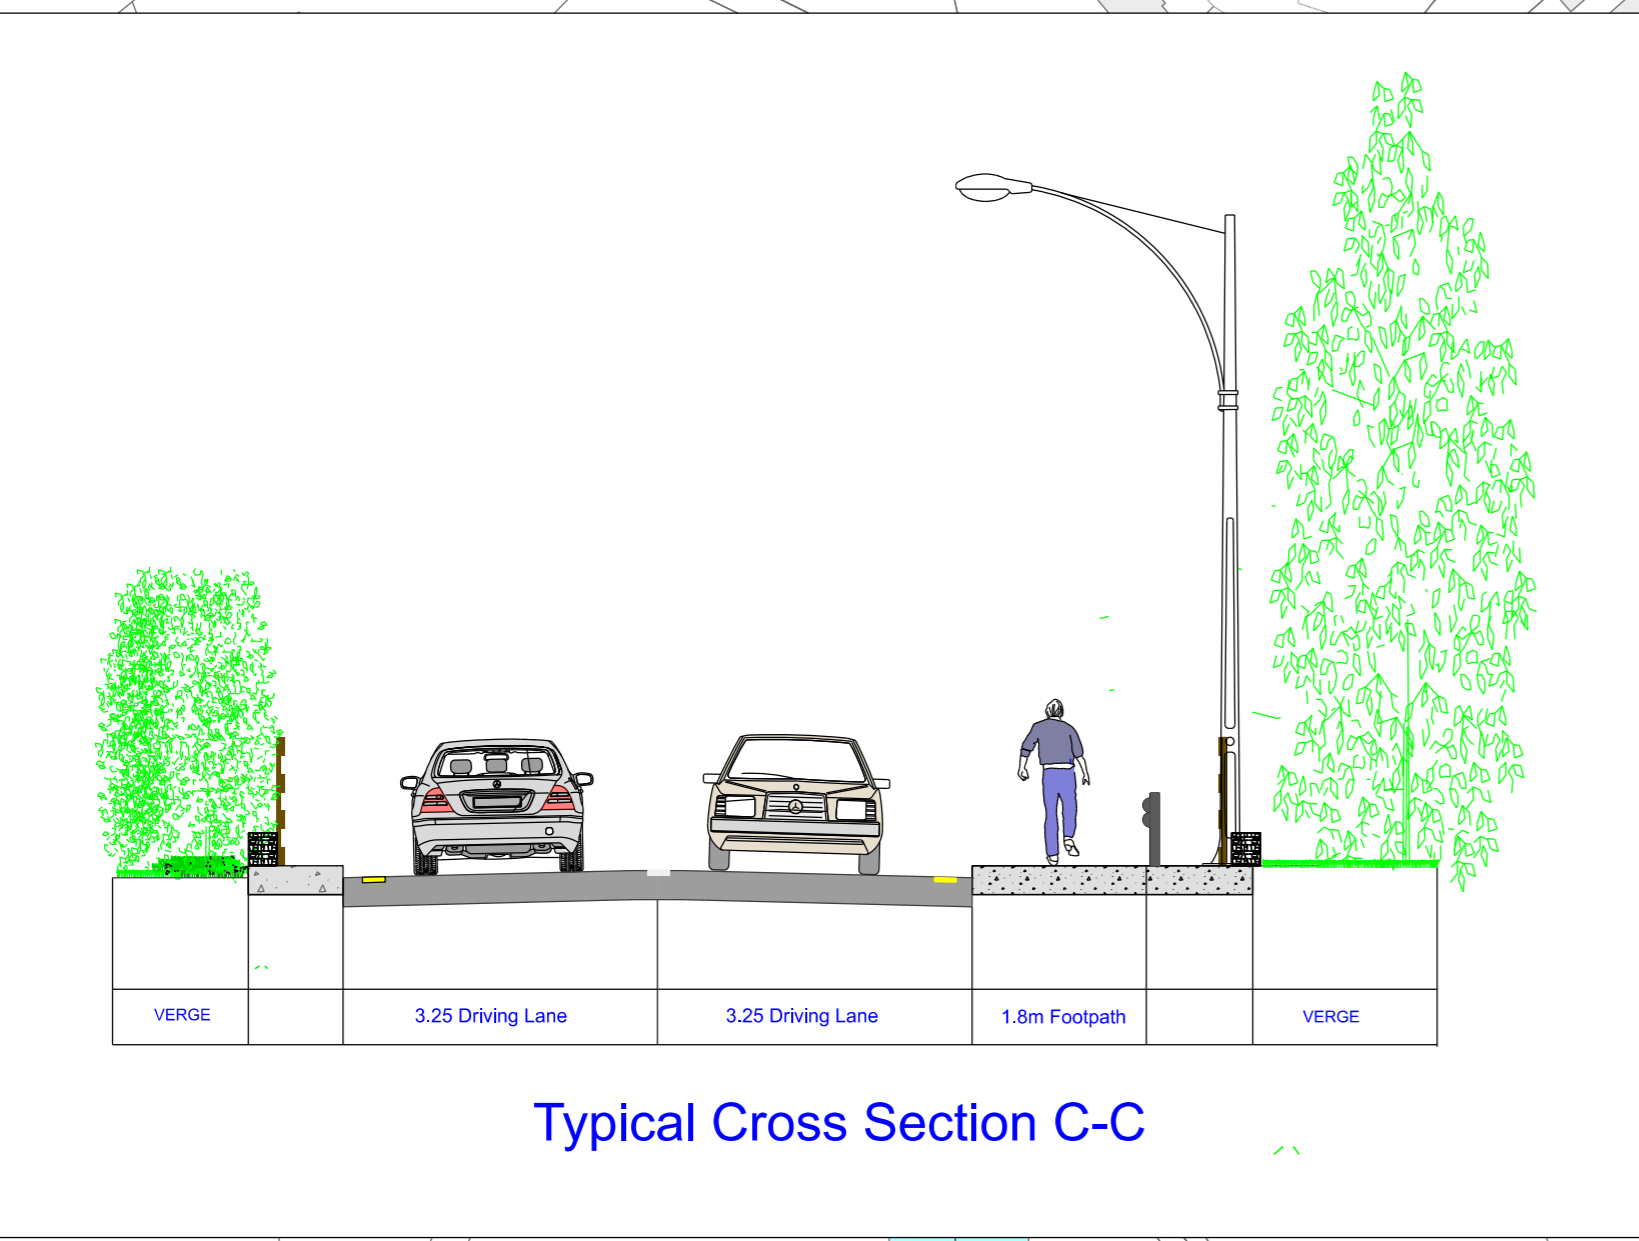

KILKENNY COUNTY COUNCIL
Comhairle Chontae Chill Chainnigh

ROAD DESIGN SECTION,
1 DEAN STREET
KILKENNY.

Rev	By	Date	Description
Tender Issue			

Project:		Stoneyford to Ennisnag Footpath	
Component:		Section 38	
Title:		Plan Layout	
Designed By:	HS	File Name:	
Drawn By:	HS	Scale:	NTS
Checked By:	DM	Date:	May 2021
			Drawing No. R713-FP-000-01